


A4

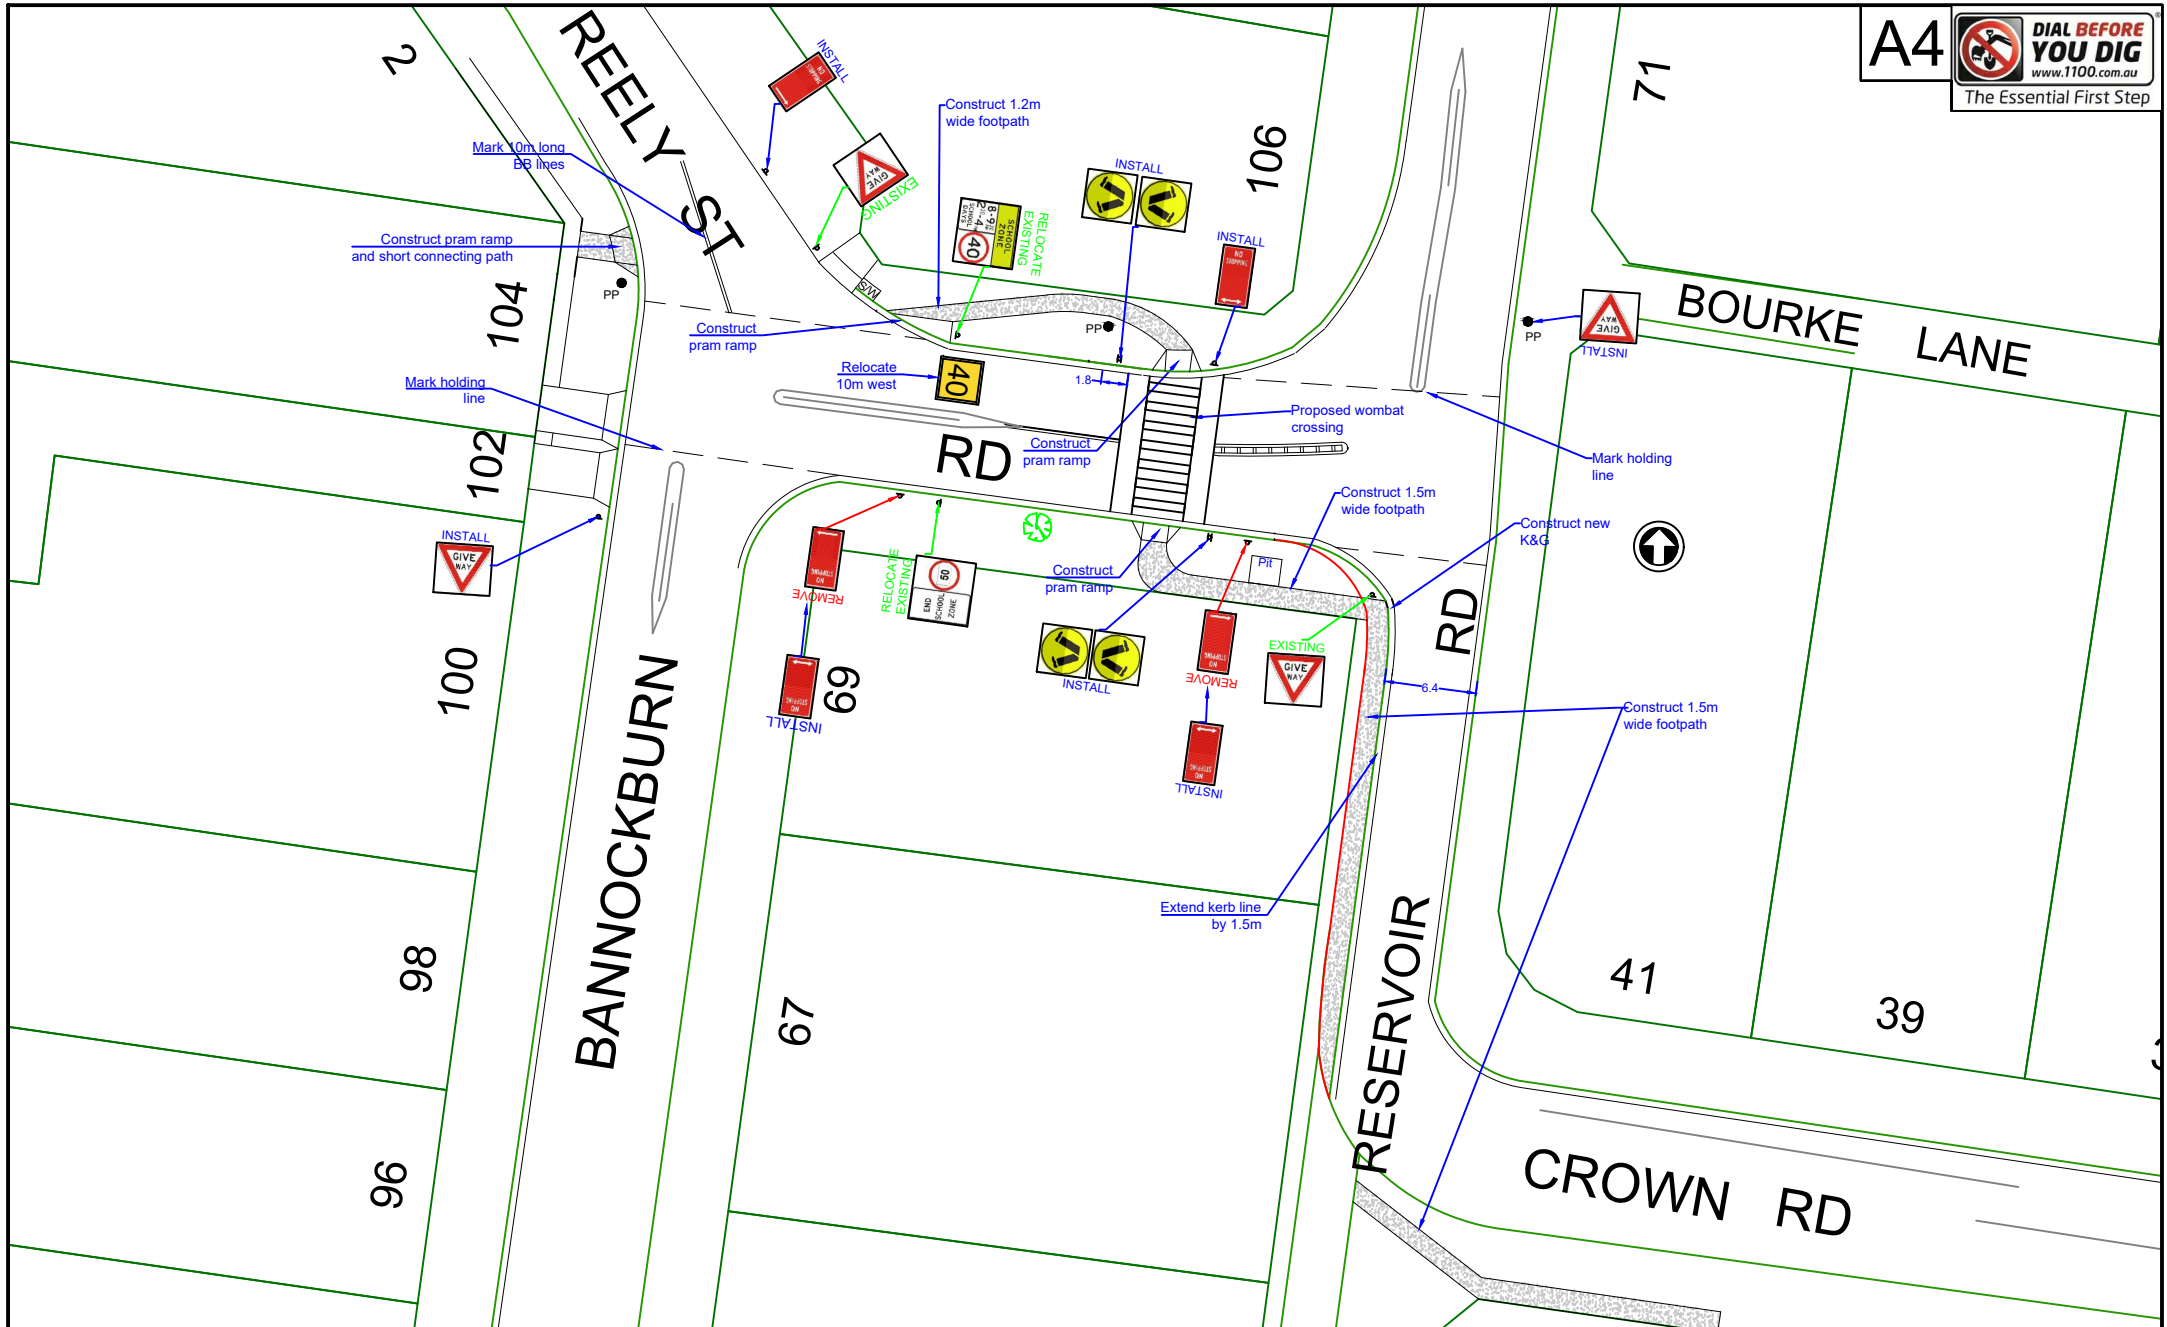

REVISION	DATE	AMENDMENTS	INITIALS

Scale:	N.T.S.
Designed:	MF
Drawn:	MF
Datum:	
Date:	12/04/2022

BANNOCKBURN ROAD, PYBBLE
 Pedestrian crossing & new footpath - Concept
 PLAN N°:Bannockburn/KTC/XX/22 REVISION:

